

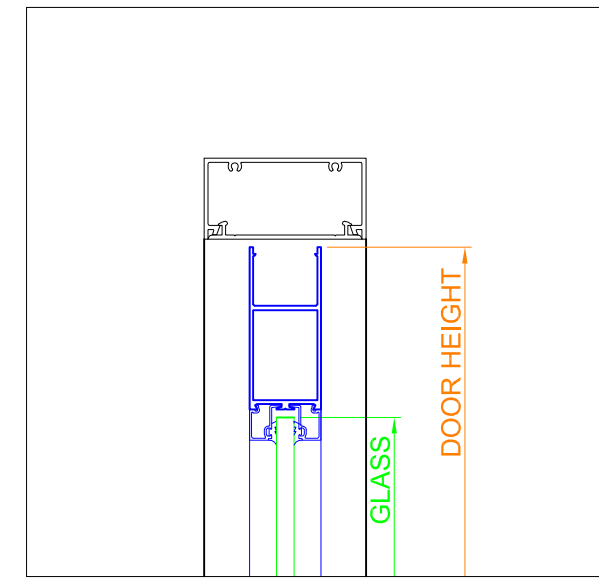
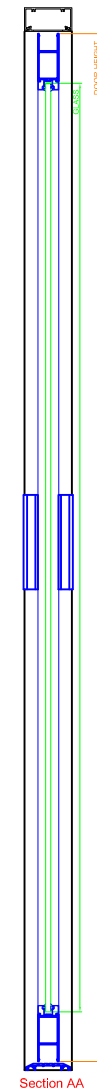
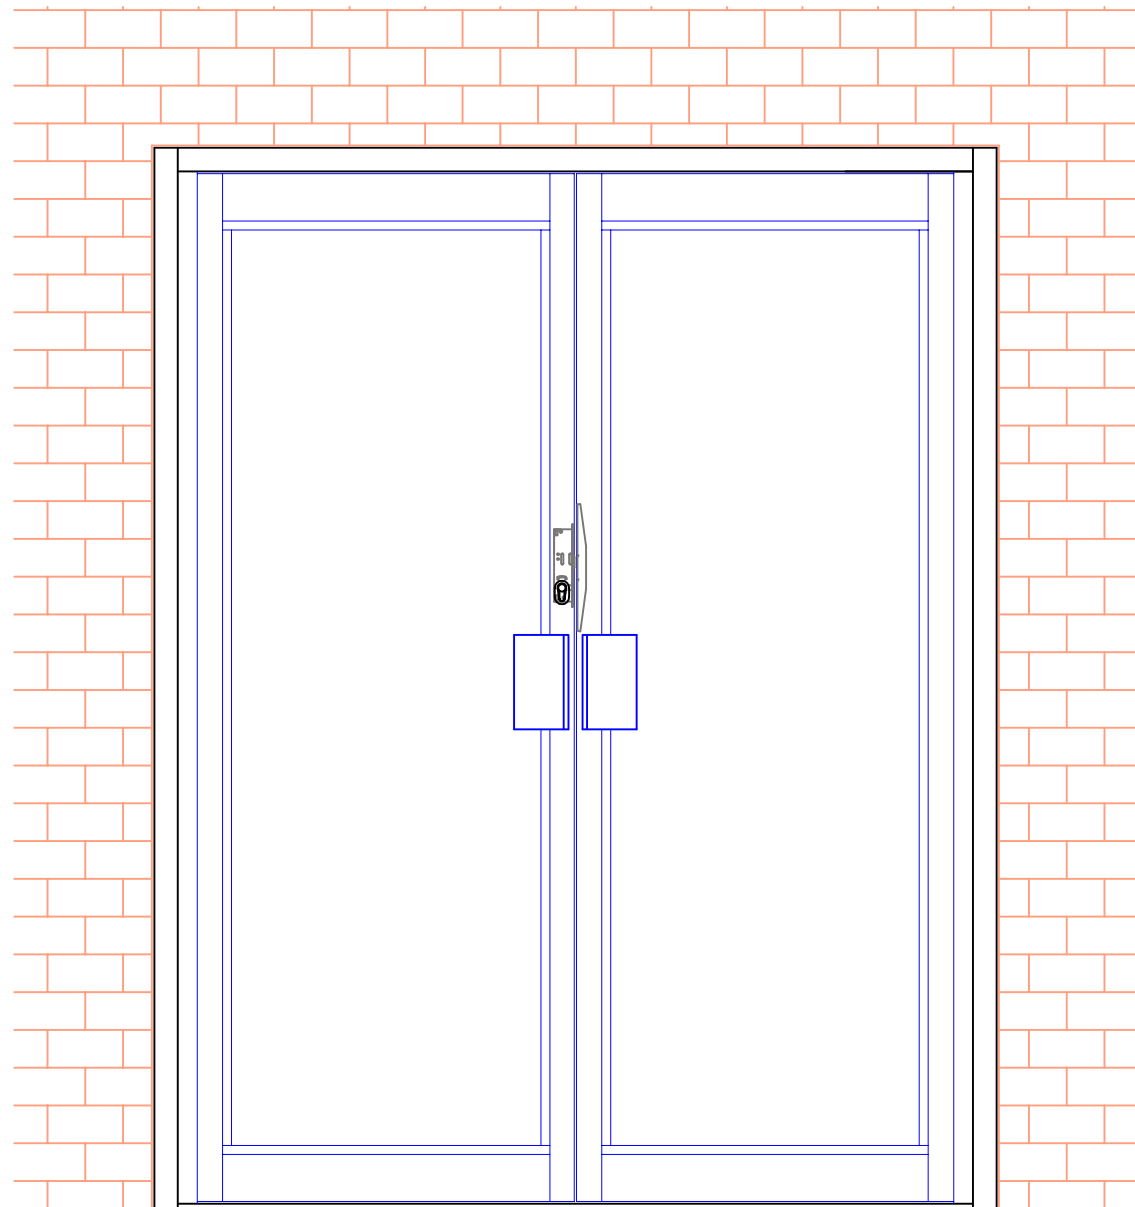


## MANUAL DOUBLE DOOR (SINGLE GLAZED)

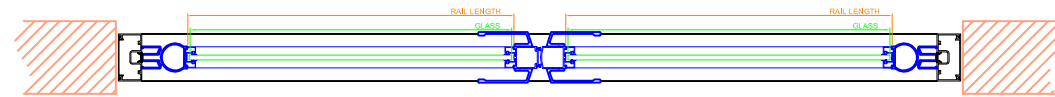

Section AA

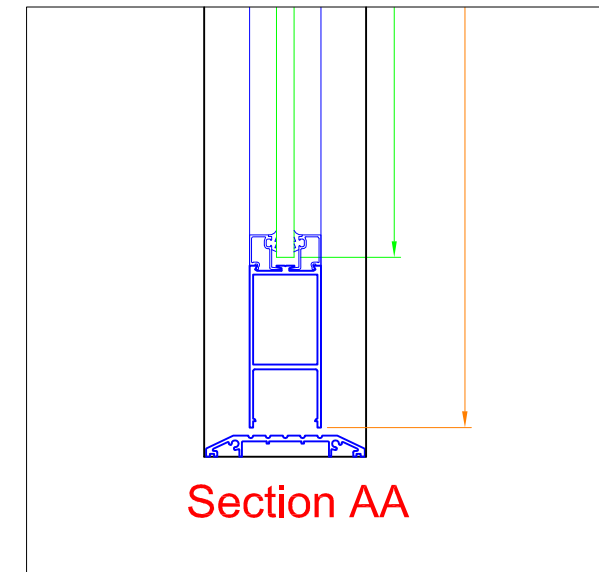

### Specification

Framing : DSS range of non-thermally broken shop front sections

Finish - PPC RAL TBC

Door leaf fitted with 1No. Euro-profile manual hook lock.

Door Glass:- 6.4mm Clear Laminated Safety Glass

Note : Manifestations to full height glazing to comply with current Building Regulations by others

### Customer Obligation

Site to be prepared to accept frames as per approved drawings prior to our arrival on site.  
Please note we will require unimpeded access to works location.

Drawing For Approval



Job: \_\_\_\_\_

Client: \_\_\_\_\_

Dwg. Title: **Manual Double Door**

Drawn by: BW	Job No: -	Dwg. No: _____
Scale: NTS	Revision: -	-
Date: _____		

Required for drawing approval

Print : \_\_\_\_\_

Sign : \_\_\_\_\_

Date : \_\_\_\_\_

